




1 / Front Elevation

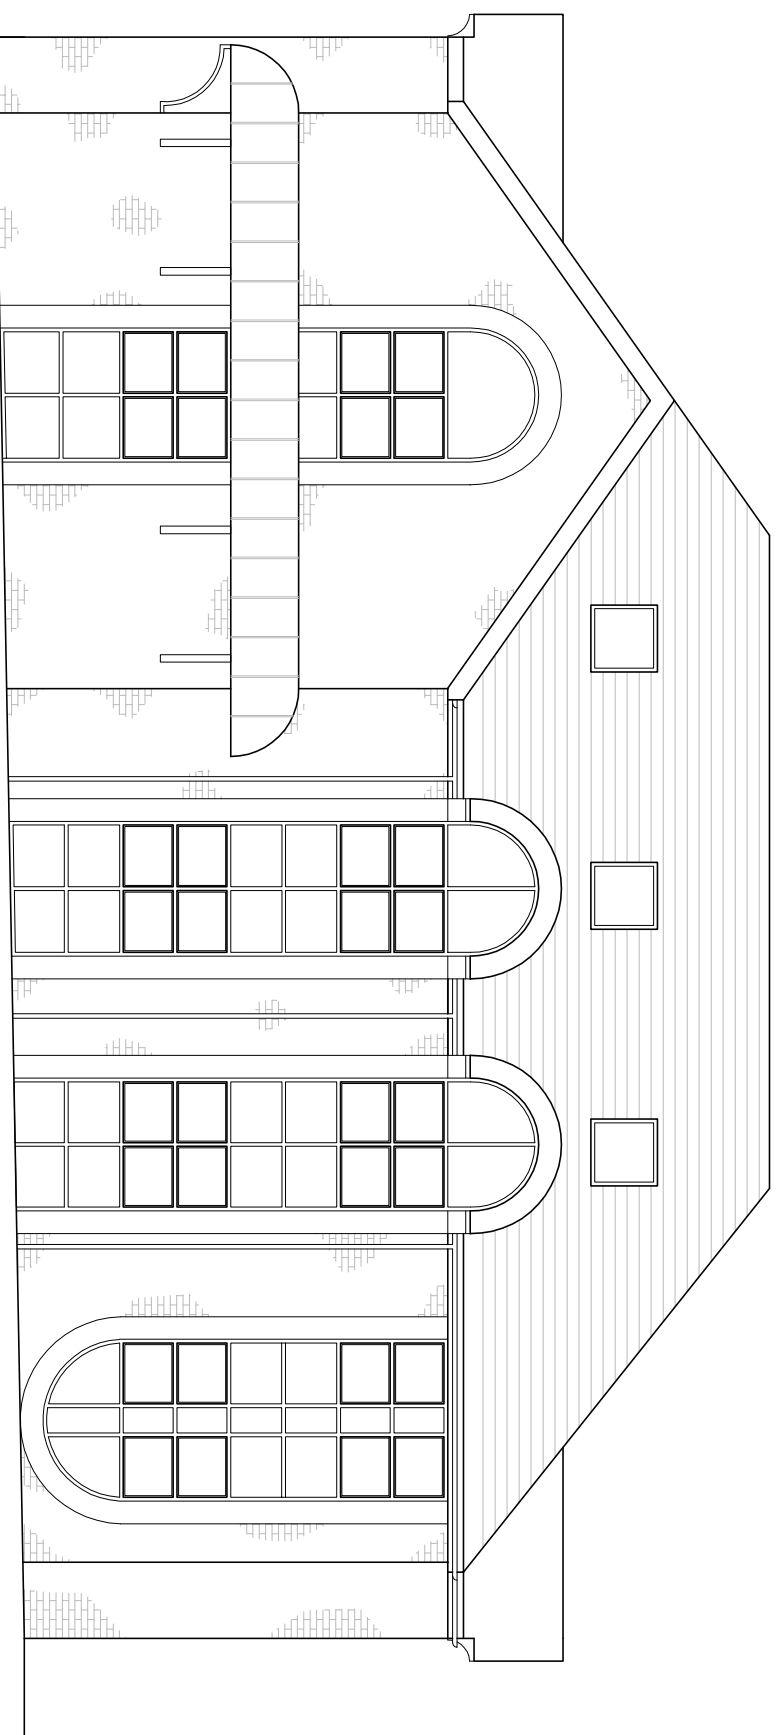

2 / Side Elevation

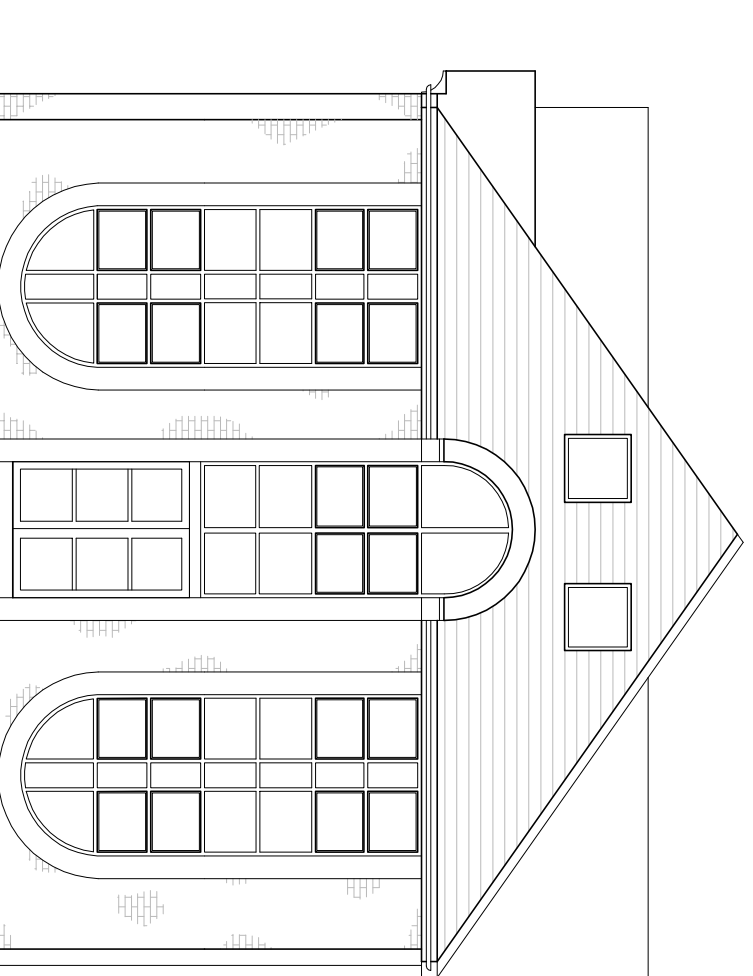

3 / Rear Elevation

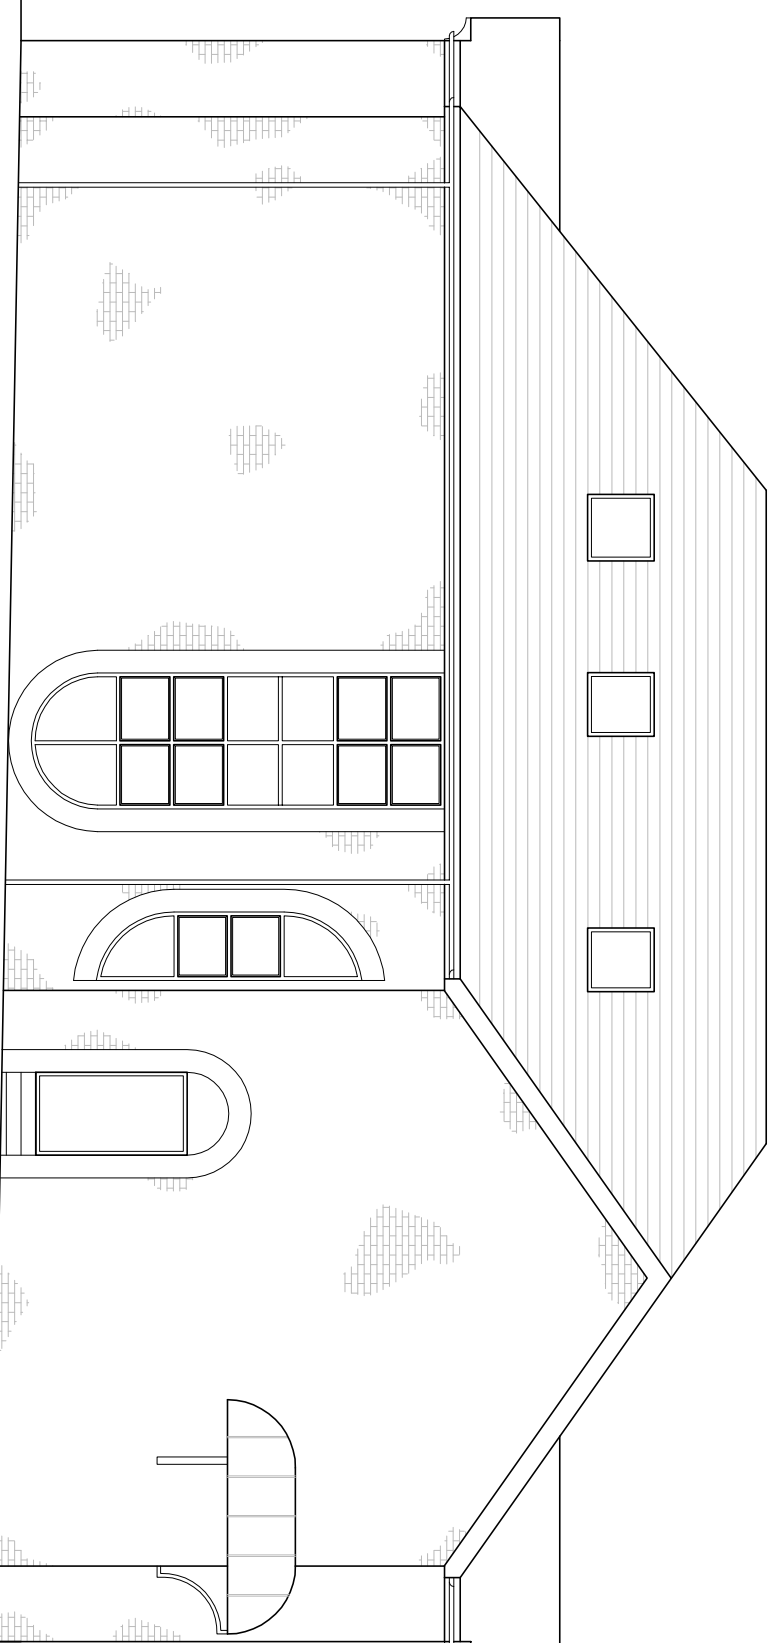

4 / Side Elevation

Job Title:

Change of use from B1 to C3

Drawing Title:

Existing Elevations

Revision Notes:

CLIENT: Mr Ray Spiller

SITE: 18 High Street, Bagshot, Surrey, GU19 5AA

This drawing must not be reproduced in whole or part without written consent. Do not scale this drawing. Written dimensions to be checked on site. Electronic issue to be confirmed by paper copy only.



Ideal Planning and Design Ltd.
 Hyde Park House
 5 Marlford Road,
 London, SW15 2RS
 Tel: 0208 8230750
 Web: www.idealplanningdesign.co.uk
 Email: info@idealpld.co.uk

Scale: 1:100 @ A3 Date: 02/06/2016

Drawn By: SS Checked By: CG

PROJECT Drawing No 05 Rev -