


Do not scale from the drawing
Check all dimensions on site.




3rd Floor
43 Conduit Street
Mayfair
London
W1S 2YJ

Tel. 020 7734 8603
www.buildinglogic.uk.com

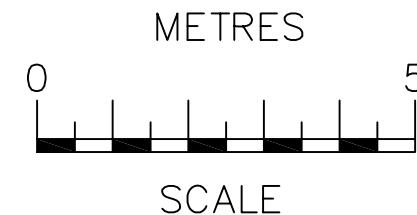

SHEET STREET

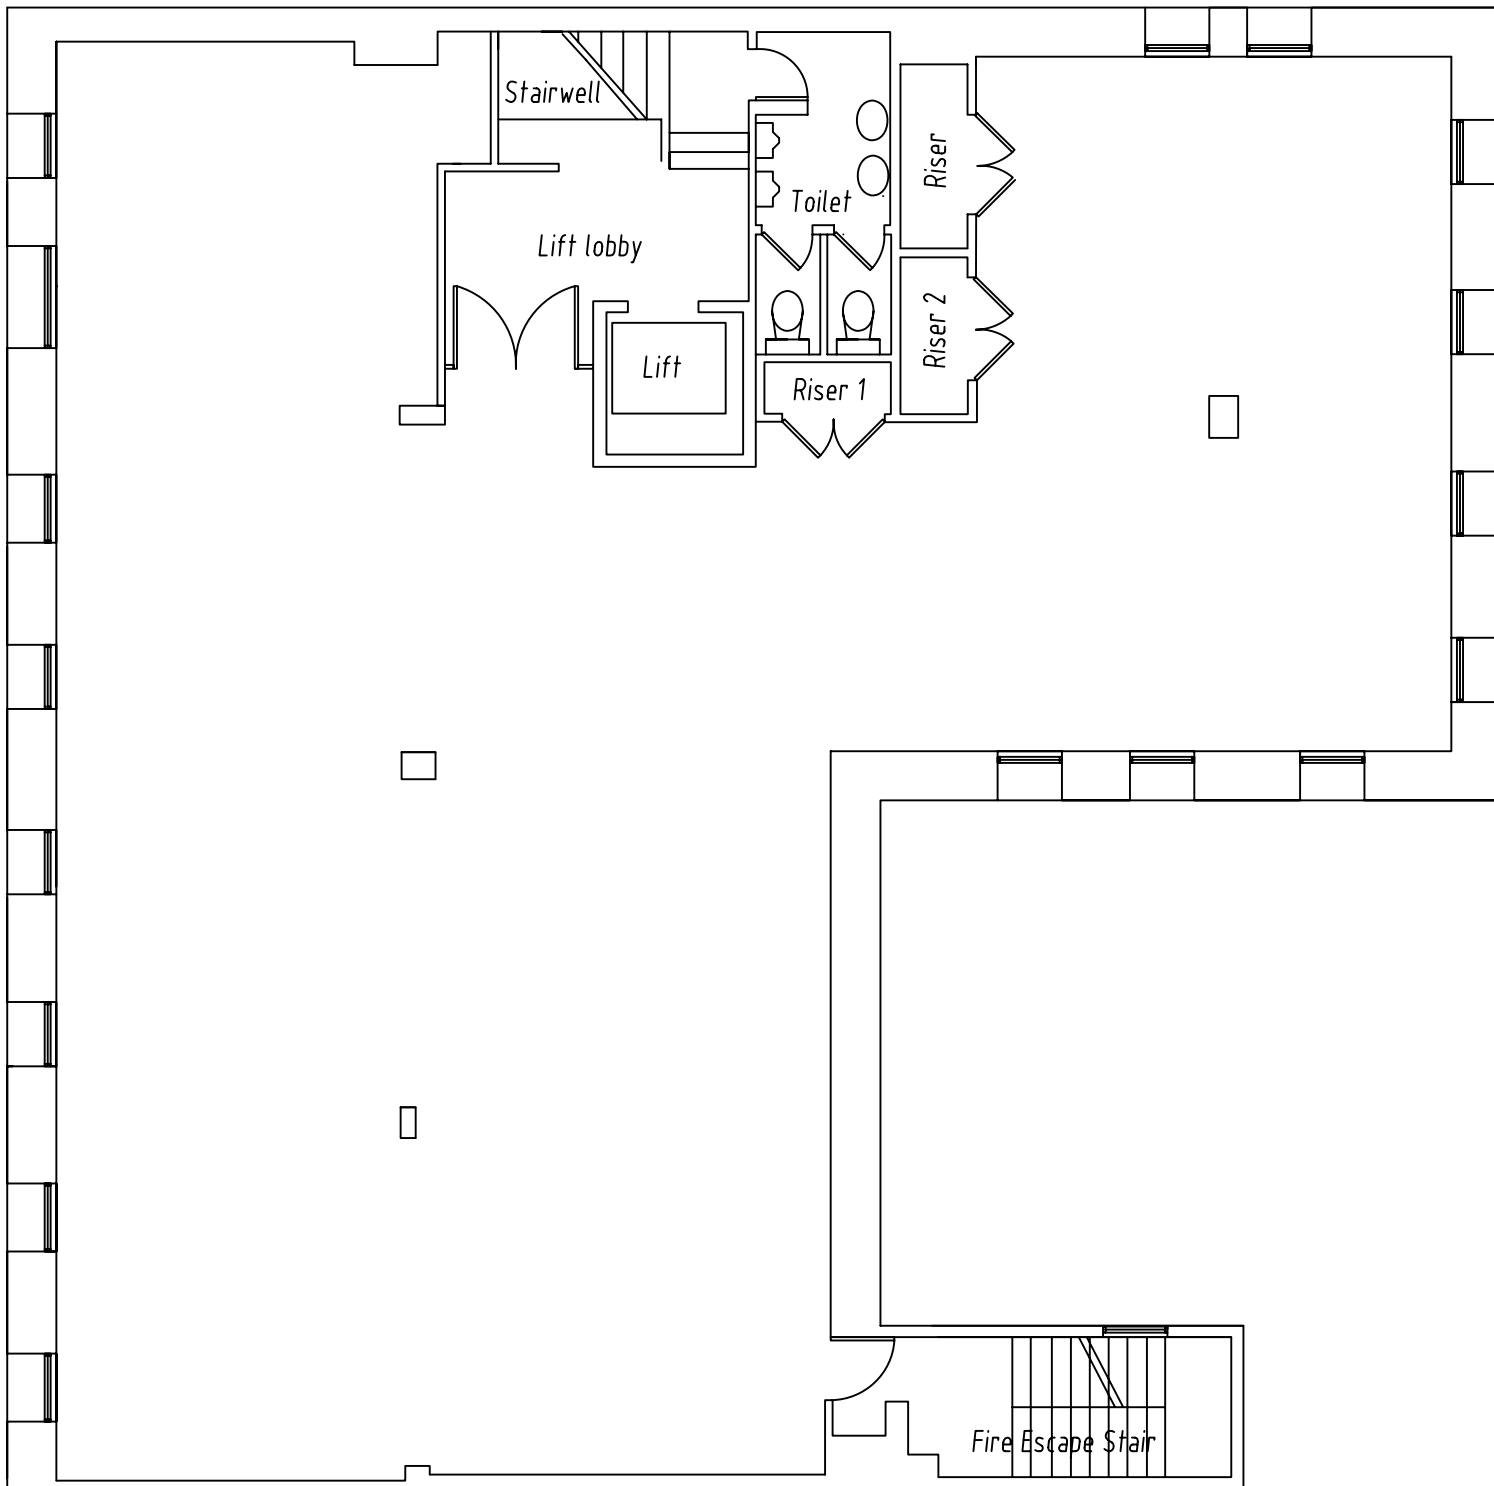

title
GENERAL ARRANGEMENT PLAN
address
ROYAL ALBERT HOUSE
SHEET STREET, WINDSOR
BERKSHIRE, SL4 1BE
drawing title
THIRD FLOOR PLAN
scale 1:100@A4 drg no. rev.
date 01.09.10 BL.RAH.GA.005