


Rev	Description	Date
#	#	#
#	#	#
#	#	#
#	#	#

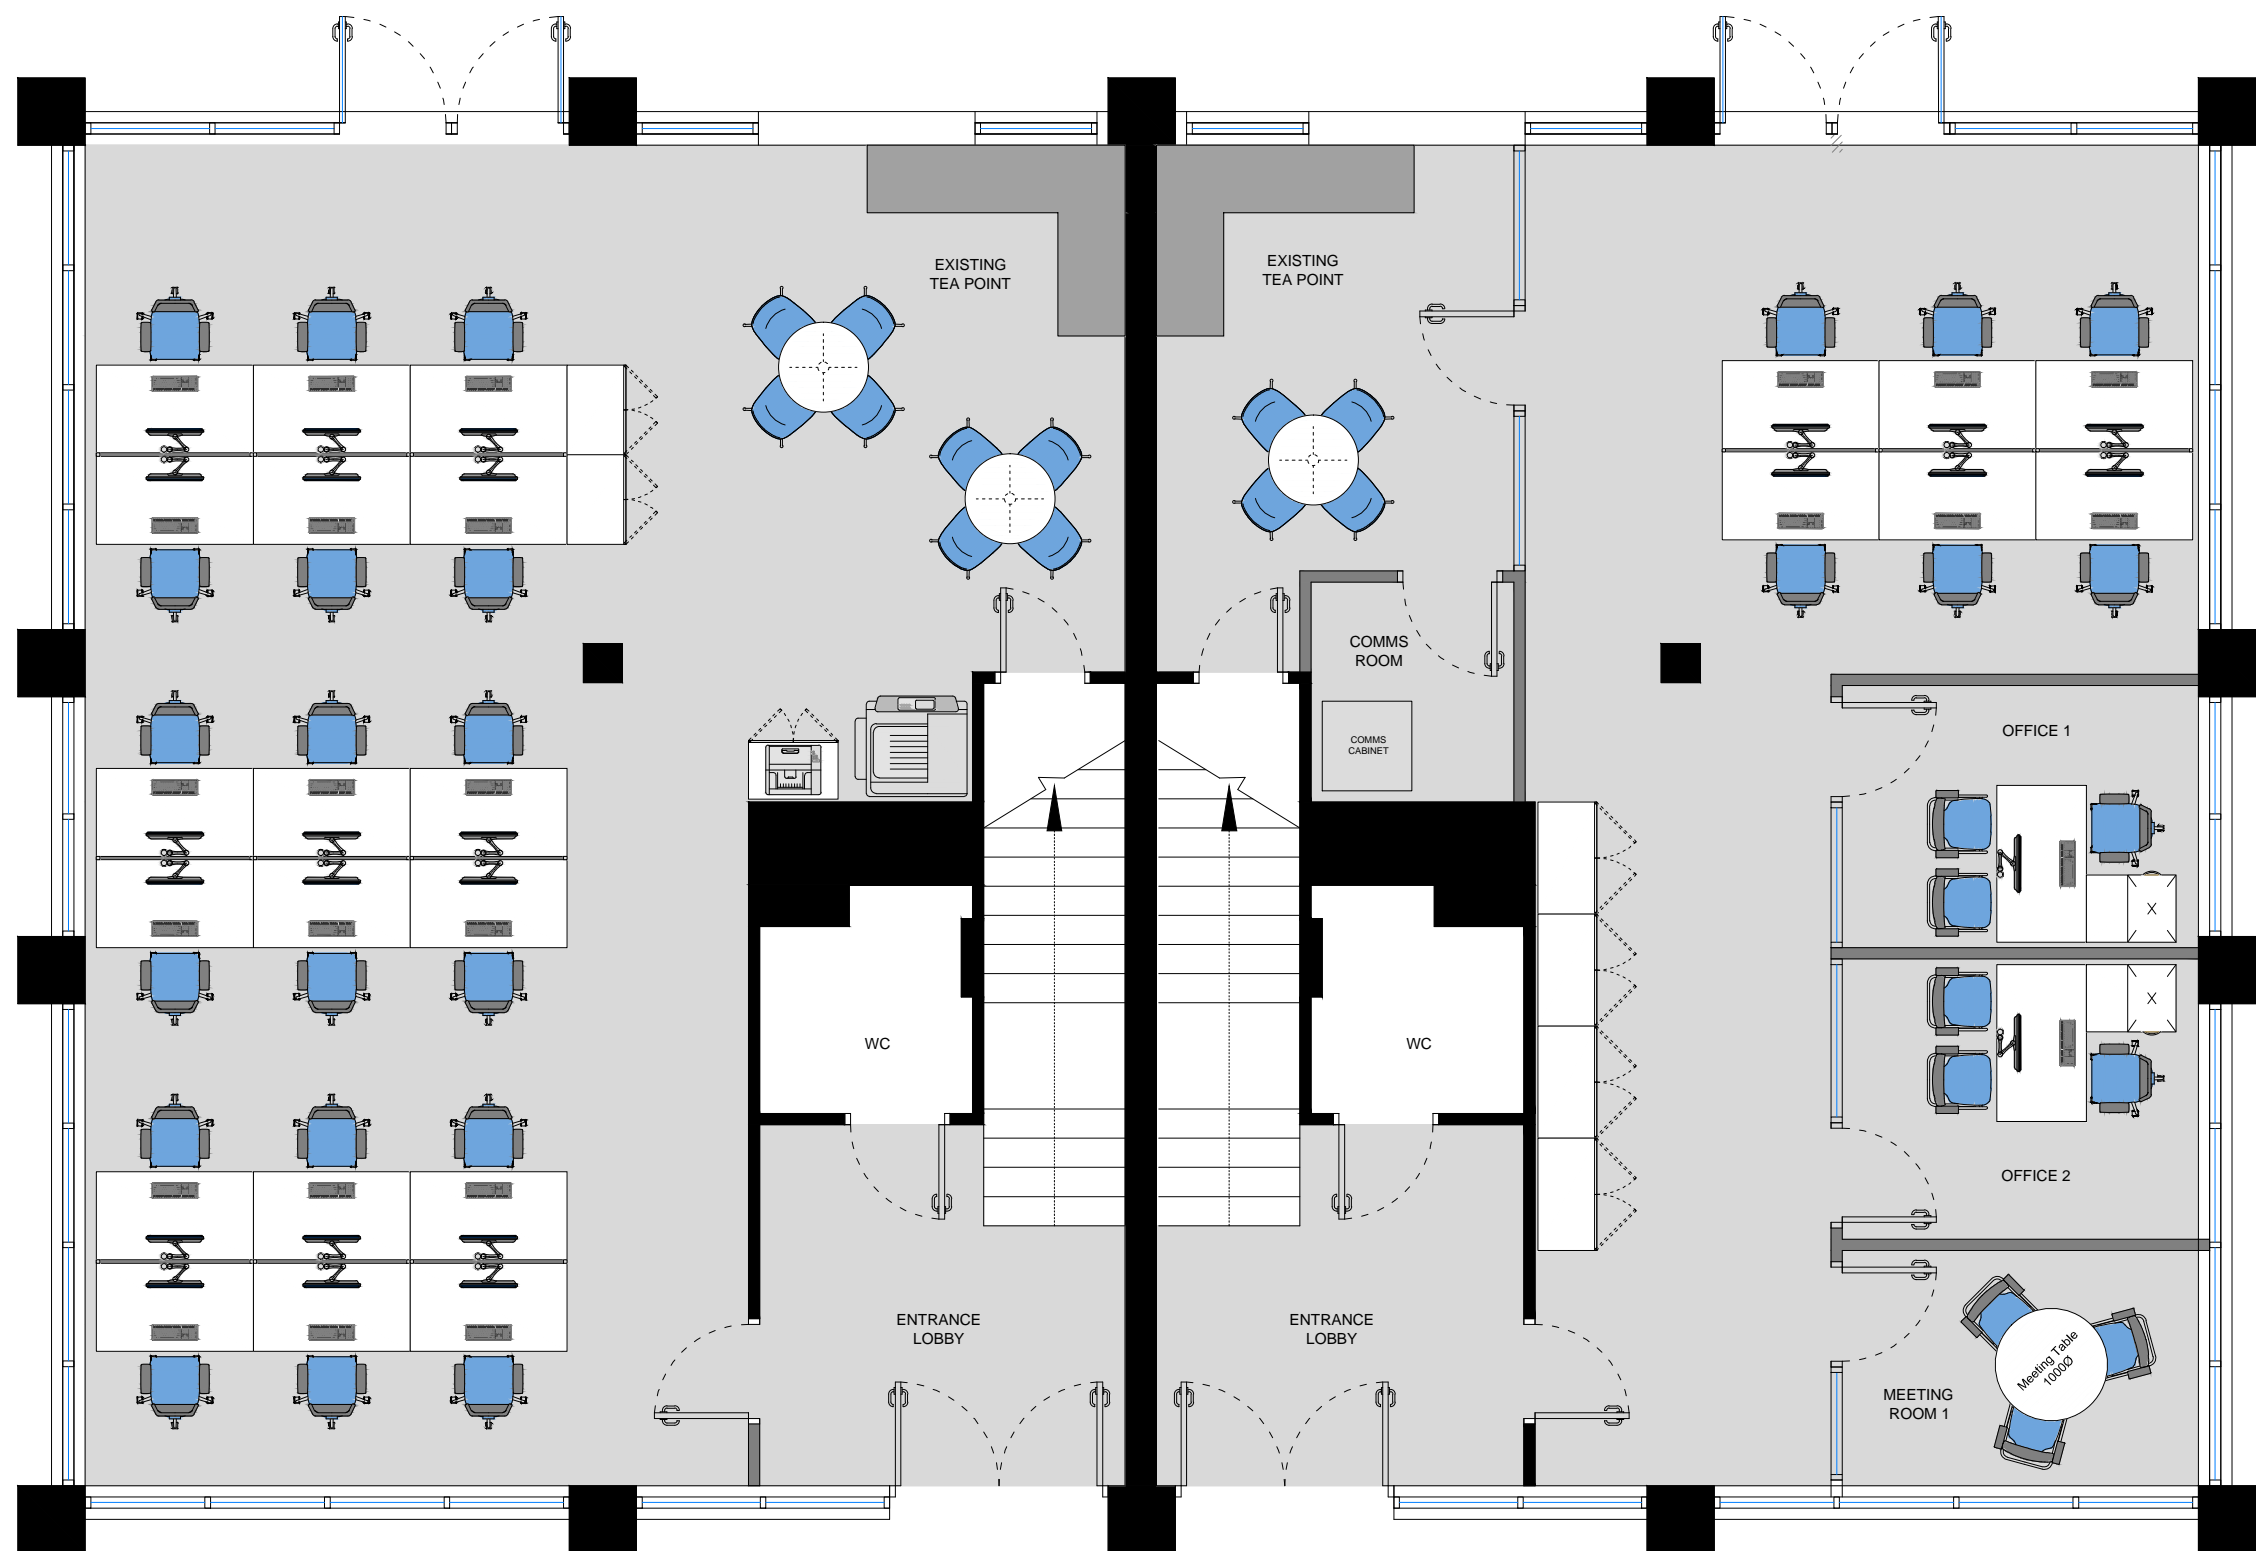

PROPOSED GROUND FLOOR PLAN



METRIC OFFICE FURNITURE, 150-156 THORPE LEA ROAD,
EGHAM, SURREY, TW20 8HA
Tel: 01784 456850 Fax: 01784 458335 Web: metric-office.co.uk

All details & dimensions are subject to a full site survey and should be checked on site prior to commencement of works
This drawing remains the property of Metric Office Furniture Ltd.
It may not be reproduced or passed on to any third party without prior consent.

Client:	THE FORUM		
Project:	GROUND FLOOR THE FORUM HANWORTH LANE KT19 9JX		
Title:	PROPOSED GROUND FLOOR FURNITURE LAYOUT		
Date:	20.09.17		
Scale:	N.T.S	Drawn by:	BR
Drawing no.:	MET-FOR-CHE-001-00	Rev:	-