


1 / Second Floor

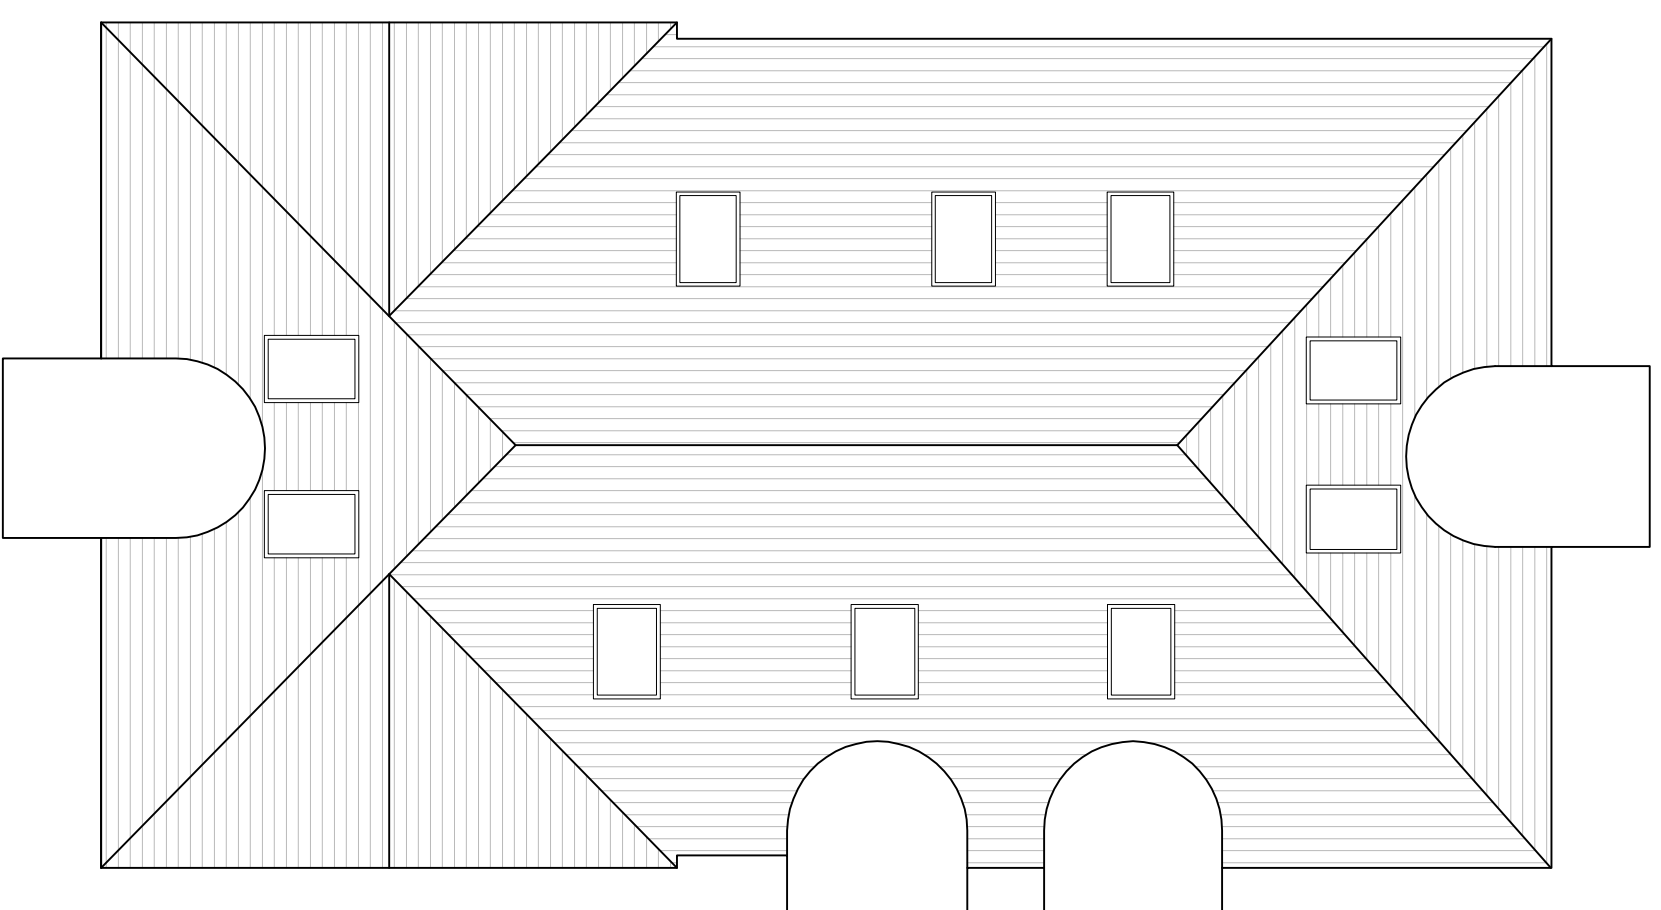

2 / Roof Plan

Job Title:

**Change of use from B1 to C3**

Drawing Title:

**Existing Floor Plans**

Revision Notes:

CLIENT: Mr Ray Spittel

SITE: 18 High Street, Bagshot, Surrey, GU19 5AA

This drawing must not be reproduced in whole or part without written consent. Do not scale this drawing. Written dimensions to be checked on site. Electronic issue to be confirmed by paper copy only.



Ideal Planning and Design Ltd.  
 Hyde Park House  
 5 Marlford Road,  
 London, SW15 2RS  
 Tel: 0208 8230750  
 Web: www.idealplanningdesign.co.uk  
 Email: info@idealpld.co.uk

Scale: 1:100 @ A3 Date: 02/06/2016

Drawn By: SS Checked By: CG

PROJECT Drawing No Rev

04

-