




Rev	Description	Date
#	#	#
#	#	#
#	#	#
#	#	#

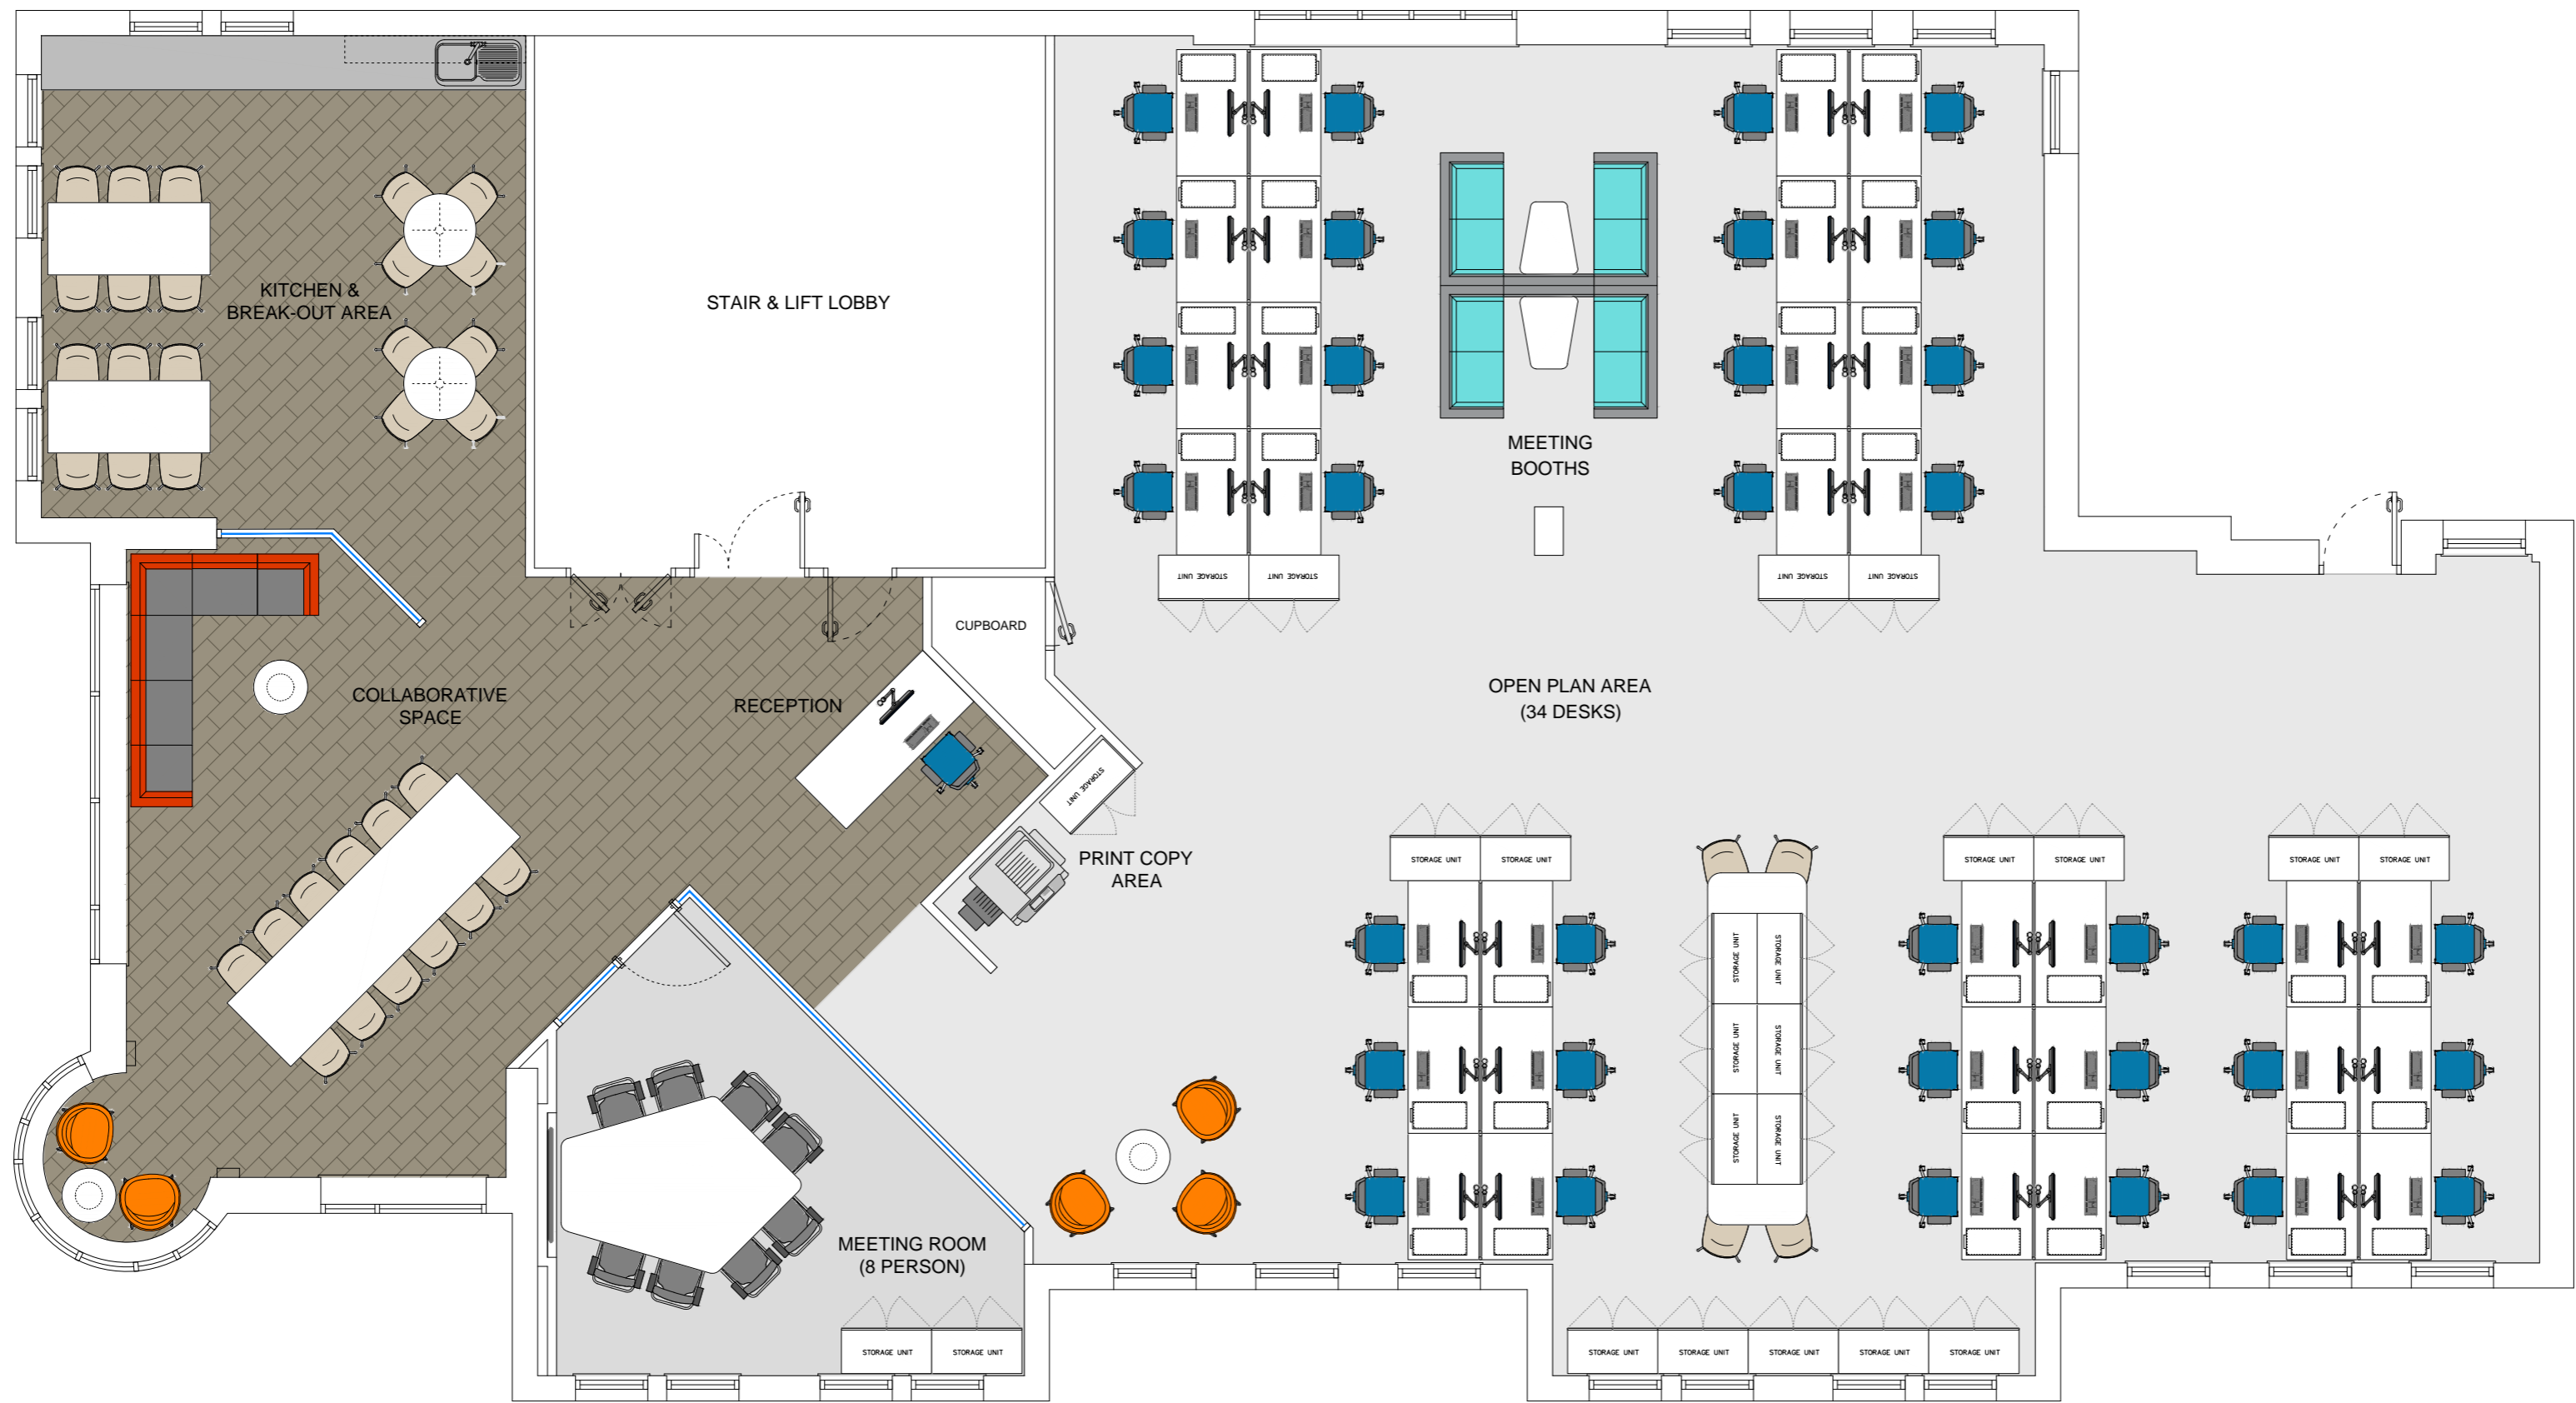

FIRST FLOOR PLAN



METRIC OFFICE FURNITURE, 150-156 THORPE LEA ROAD, EGHAM, SURREY, TW20 8HA
 Tel: 01784 456850 Fax: 01784 458335 Web: metric-office.co.uk

All details & dimensions are subject to a full site survey and should be checked on site prior to commencement of works.
 This drawing remains the property of Metric Office Furniture Ltd. It may not be reproduced or passed on to any third party without prior consent.

Client:	AMBERLEY HOUSE		
Project:	FIRST FLOOR AMBERLEY HOUSE PEASCOD STREET WINDSOR SL4 1DN		
Title:	FIRST FLOOR LAYOUT OPTION 2 PLAN		
Date:	21.11.16		
Scale:	N.T.S	Drawn by:	BR
Drawing no:	MET-AMB-WIN-001-01	Rev:	-

www.metric-office.co.uk
 01784 456 850

Amberley House Peascod Street, Windsor, SL4 1DN